



REVISION	DATE	DESCRIPTION	DRAWN	CHECKED
1	05.01.17	Revised to suit updated boundary	cb	db

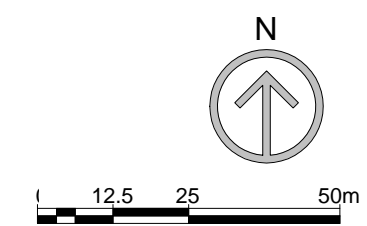

STATUS:
PLANNING APPLICATION

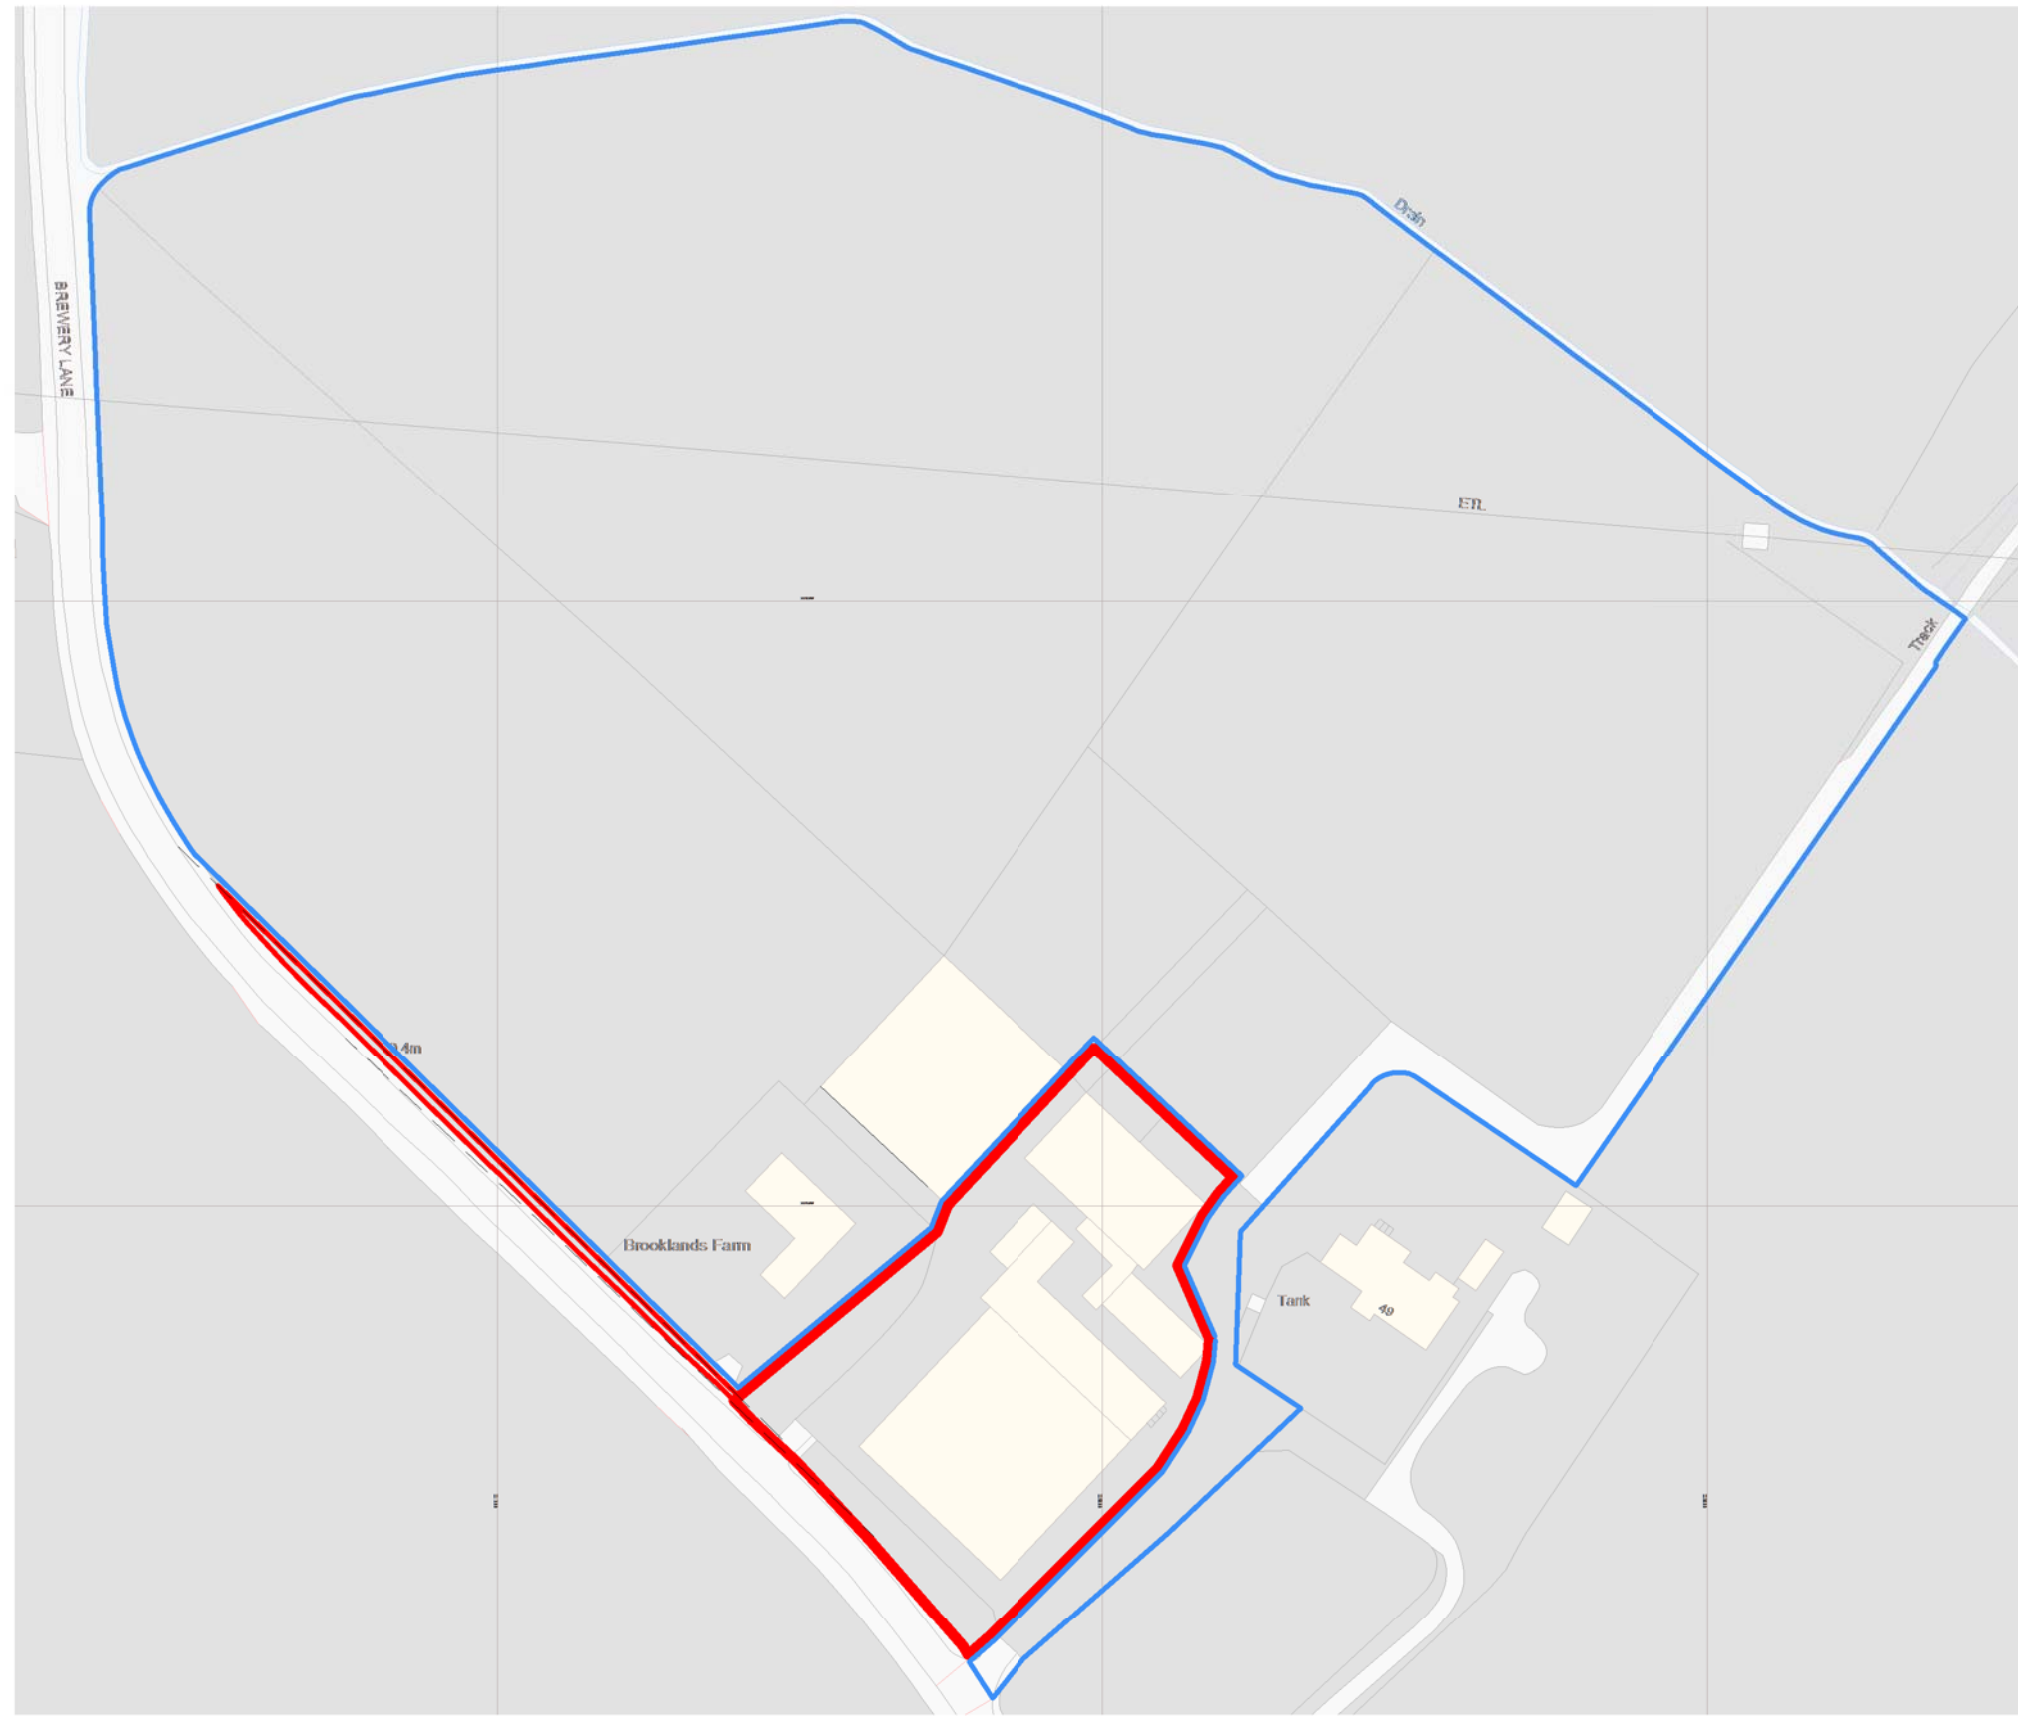

SOUTHPORT | t: 01704 531 252 | f: 01704 532 833 | e: southport@njsr.co.uk
 MANCHESTER | t: 0161 873 8770 | f: 0161 873 8771 | e: manchester@njsr.co.uk
 WWW.NJSR.CO.UK | WWW.NJSRPROJECTSERVICES.CO.UK

ARCHITECTS
PROJECT MANAGERS
INTERIOR DESIGNERS
CDM COORDINATORS
HEALTH & SAFETY MANAGERS
HISTORIC BUILDING CONSULTANTS

ORIGINAL DRAWING SIZE: A3
© NJSR Chartered Architects LLP

This drawing is issued in confidence. It must not be copied, used or disclosed to third parties without the express permission of NJSR. It remains NJSR's property and must be returned on request.
It is the contractor's responsibility to report any inconsistencies on this drawing, or between drawings, to NJSR and to request clarification and instruction before proceeding. Do not scale from this drawing. All dimensions to be checked on site prior to construction or manufacture.



Client
PMGP Ltd
Project
**Brooklands Farm,
Brewery Ln, Melling**

Title		Date	Drawn	Checked
Site Location		21.09.16	rb	db
Scale	Contract	Dwg. No.	Rev	
1 : 1250	1427.001	200	1	